



DEPARTMENT OF REGULATORY AND ECONOMIC RESOURCES (RER)
BOARD AND CODE ADMINISTRATION DIVISION
NOTICE OF ACCEPTANCE (NOA)

MIAMI-DADE COUNTY
PRODUCT CONTROL SECTION
11805 SW 26 Street, Room 208
Miami, Florida 33175-2474
T (786) 315-2590 F (786) 315-2599
www.miamidade.gov/economy

International Impact Building Products, LLC
5900 Australian avenue, suite # 300
West palm Beach, FL 33407

SCOPE:

This NOA is being issued under the applicable rules and regulations governing the use of construction materials. The documentation submitted has been reviewed and accepted by Miami-Dade County RER -Product Control Section to be used in Miami Dade County and other areas where allowed by the Authority Having Jurisdiction (AHJ).

This NOA shall not be valid after the expiration date stated below. The Miami-Dade County Product Control Section (In Miami Dade County) and/or the AHJ (in areas other than Miami Dade County) reserve the right to have this product or material tested for quality assurance purposes. If this product or material fails to perform in the accepted manner, the manufacturer will incur the expense of such testing and the AHJ may immediately revoke, modify, or suspend the use of such product or material within their jurisdiction. RER reserves the right to revoke this acceptance, if it is determined by Miami-Dade County Product Control Section that this product or material fails to meet the requirements of the applicable building code.

This product is approved as described herein, and has been designed to comply with the Florida Building Code, including the High Velocity Hurricane Zone.

DESCRIPTION: "Titan 50" Series Aluminum Sliding Glass Door (Reinforced) w/ 90 & 135 degree corners & pockets

APPROVAL DOCUMENT: Drawing No. W15-06, titled "Series Titan-50 Alum SLD. Glass Door (L.M.I.)", sheets 1 through 10 of 10, prepared by AL-Farooq Corporation, dated 02/25/15 and last revised on OCT 06, 2015, signed and sealed by Javad Ahmad, P.E., bearing the Miami-Dade County Product Control Revision stamp with the Notice of Acceptance number and expiration date by the Miami-Dade County Product Control Division.

MISSILE IMPACT RATING: Large Missile Impact Resistant

Limitations:

1. See Design Pressure Vs door sizes in sheet 1. See sheet 7 for reinforcement requirement for Deep or Shallow interlocks. See sheet 8 for 90°, 135° details and pocket installations.
2. See pair anchors at intermediate members and cluster pair of anchors required at interlock, astragal and corners in sheet 1. See alternate anchors at pocket jambs in sheet 1 and pocket adapter installation detail in sheet 8.
3. Pocket under separate approval and to be reviewed by AHJ.

LABELING: Each unit shall bear a permanent label with the manufacturer's name or logo, city, state and series and following statement: "Miami-Dade County Product Control Approved", noted herein.

RENEWAL of this NOA shall be considered after a renewal application has been filed and there has been no change in the applicable building code negatively affecting the performance of this product.

TERMINATION of this NOA will occur after the expiration date or if there has been a revision or change in the materials, use, and/or manufacture of the product or process. Misuse of this NOA as an endorsement of any product, for sales, advertising or any other purposes shall automatically terminate this NOA. Failure to comply with any section of this NOA shall be cause for termination and removal of NOA.

ADVERTISEMENT: The NOA number preceded by the words Miami-Dade County, Florida, and followed by the expiration date may be displayed in advertising literature. If any portion of the NOA is displayed, then it shall be done in its entirety.

INSPECTION: A copy of this entire NOA shall be provided to the user by the manufacturer or its distributors and shall be available for inspection at the job site at the request of the Building Official.

This NOA revises & renews NOA # 09-1215.01 and consists of this page 1 and evidence pages E-1 & E-2, as well as approval document mentioned above.

The submitted documentation was reviewed by Ishaq I. Chanda, P.E.

MIAMI-DADE COUNTY
APPROVED

NOA No. 15-0511.02
Expiration Date: June 09, 2020
Approval Date: October 22, 2015
Page 1

10/31/15

NOTICE OF ACCEPTANCE: EVIDENCE SUBMITTED

A. DRAWINGS

1. Manufacturer's die drawings and sections (Submitted under file # below)
2. Drawing No. **W15-06**, titled "Series Titan-50 Alum SLD. Glass Door (L.M.I.)", sheets 1 through 10 of 10, prepared by AL-Farooq Corporation, dated 02/25/15 and last revised on OCT 06, 2015, signed and sealed by Javad Ahmad, P.E.

B. TESTS (Submitted under file # 09-1215.01)

1. Test reports on:
 - 1) Air Infiltration Test, per FBC, TAS 202-94
 - 2) Uniform Static Air Pressure Test, Loading per FBC TAS 202-94
 - 3) Water Resistance Test, per FBC, TAS 202-94
 - 4) Large Missile Impact Test per FBC, TAS 201-94
 - 5) Cyclic Wind Pressure Loading per FBC, TAS 203-94
 - 6) Forced Entry Test, per FBC 2411 3.2.1, TAS 202-94

Along with marked-up drawings and installation diagram of an Aluminum Sliding Glass Door, prepared by Hurricane Testing Laboratory, Inc., Test Report No(s). **HTL-0171-0513-09** dated 09/23/09, signed and sealed by Vinu Abraham, P.E.

Note: This test report has been revised from originally issue to clarify impact locations, signed & sealed by Vinu Abraham, P.E.

2. Test report No. **HTL-0171-0513-09 (sp #1)** per TAS 202-94, issued by Hurricane Testing Lab, signed & sealed by Vinu Abraham, P.E.
3. Additional test report No(s) **HTL-0171-0713-07 (specimen 4, #5, 5A & 5B)** dated 08/01/08, per TAS 202-94, 201/203-94 (LMI/SMI), issued by Hurricane Testing Lab, signed & sealed by Vinu Abraham, P.E.

C. CALCULATIONS


1. Anchor verification calculations and structural analysis, complying with FBC-2014 (5th Edition), prepared by Al Farooq Corporation, dated 07/01/15, signed and sealed by Javad Ahmad, P.E.
2. Glazing complies w/ ASTM E-1300-02, -04 & -09.

D. QUALITY ASSURANCE

1. Miami Dade Department of Regulatory and Economic Resources (RER).


E. MATERIAL CERTIFICATIONS

1. Notice of Acceptance No. **14-0916.11** issued to **Kuraray America, Inc.** (Former E.I. DuPont DeNemours & Co., Inc. for the "Sentry Glass ® (Clear and White) Glass Interlayers", expiring on 07/04/18.
2. Technical strength data of flexible vinyl (Apex 3174) gasket extruded by Melt plastic Int'l Inc.

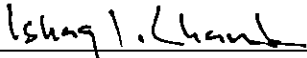

Ishaq I. Chanda, P.E.
Product Control Examiner
NOA No. 15-0511.02
Expiration Date: June 09, 2020
Approval Date: October 22, 2015

NOTICE OF ACCEPTANCE: EVIDENCE SUBMITTED

- F. **STATEMENTS** (Except item #1, all other submitted under file # 09-1215.01)
1. Statement letter of conformance to FBC 2014(5th Edition) and letter of no financial interest, prepared by Al Farooq Corporation, dated 06/03/15, signed and sealed by Javad Ahmad, P.E.
 2. Lab compliance as part of the above referenced test report.
 3. Statement letter dated 04/09/09, issued by Plaza Doors of all assets sold to Impact Building Products, signed by Roy Elwell, president Plaza Door.
 4. Statement letter dated 04/09/09, issued by Impact Building Products of all assets purchased from Plaza Doors, signed by Michael Fry, Managing Partner, International Impact Building Products.
- G. **OTHER**
1. This NOA **revises & renews** NOA # 09-1215.01, expired on June 09, 2015.
 2. Test proposal dated 04/14/09 approved by BCCO.

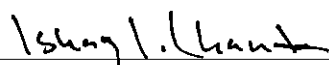

Ishaq I. Chanda, P.E.
Product Control Examiner
NOA No. 15-0511.02
Expiration Date: June 09, 2020
Approval Date: October 22, 2015

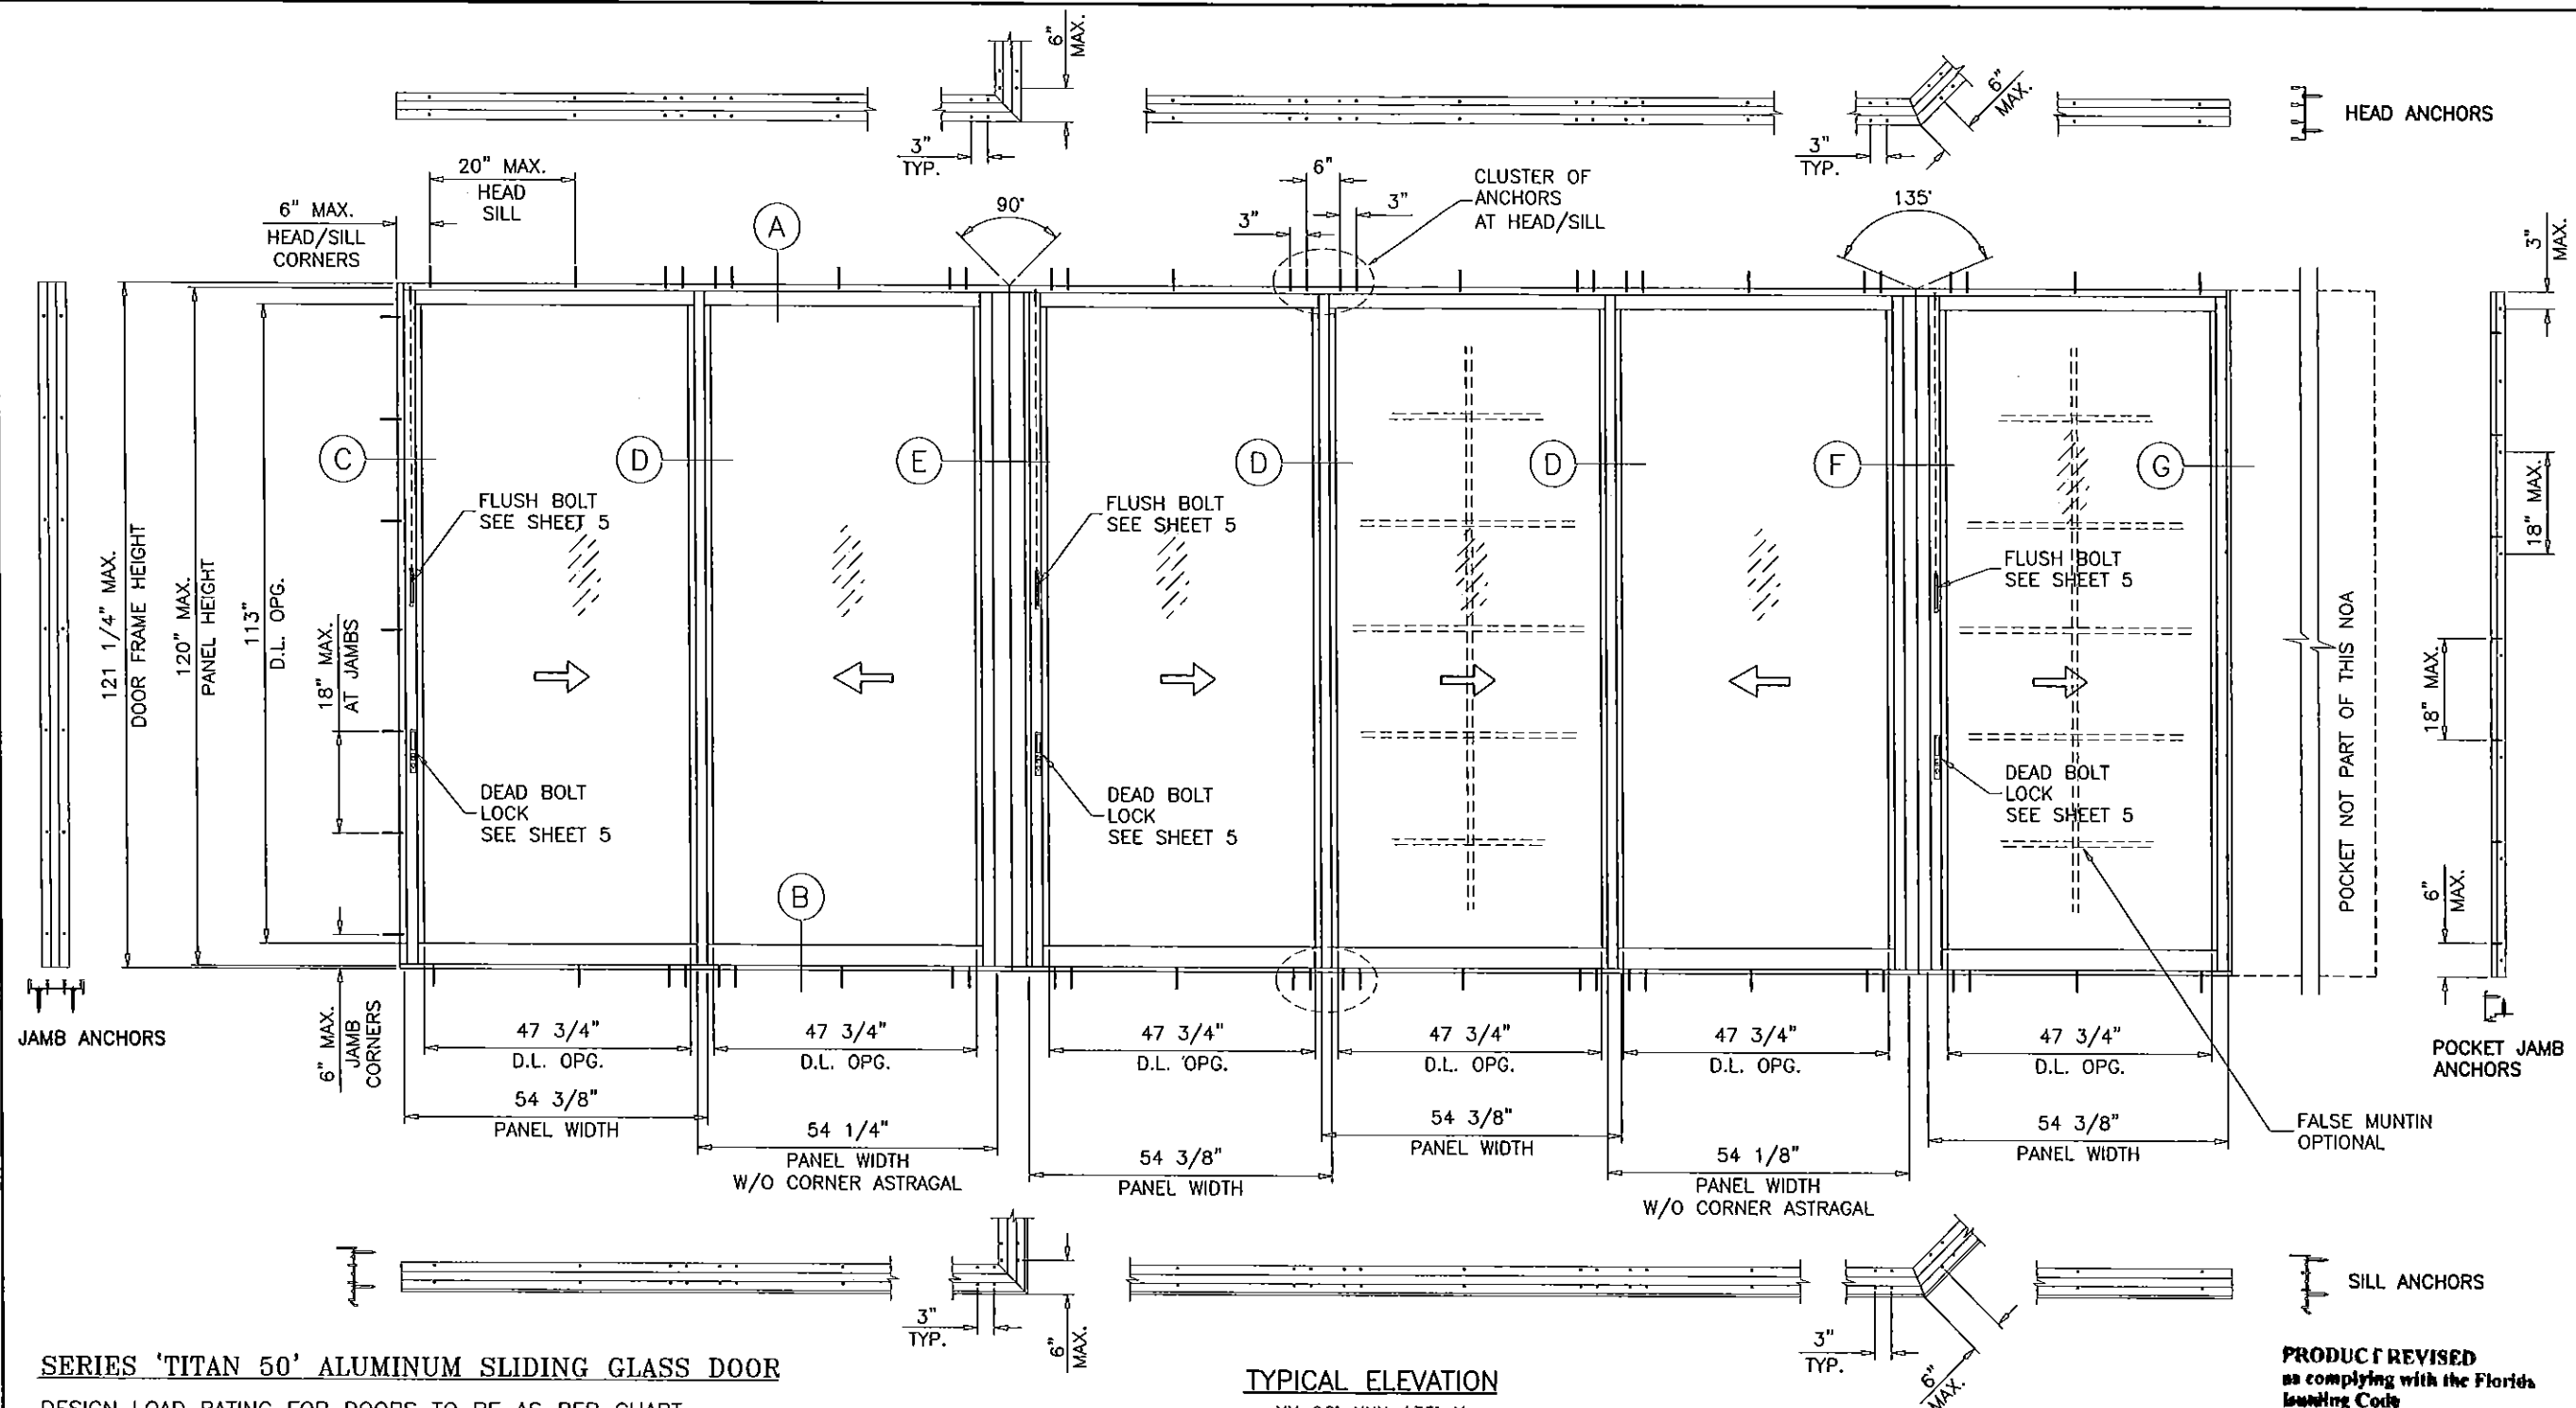

SERIES 'TITAN 50' ALUMINUM SLIDING GLASS DOOR

DESIGN LOAD RATING FOR DOORS TO BE AS PER CHART SHOWN ON SHEET 2.

THIS PRODUCT HAS BEEN DESIGNED AND TESTED TO COMPLY WITH THE REQUIREMENTS OF THE FLORIDA BUILDING CODE INCLUDING HIGH VELOCITY HURRICANE ZONE (HVHZ).

1BY OR 2BY WOOD BUCKS BY OTHERS, MUST BE ANCHORED PROPERLY TO TRANSFER LOADS TO THE STRUCTURE.

ANCHORS SHALL BE AS LISTED, SPACED AS SHOWN ON DETAILS, ANCHORS EMBEDMENT TO BASE MATERIAL SHALL BE BEYOND WALL DRESSING OR STUCCO.

ANCHORING OR LOADING CONDITIONS NOT SHOWN IN THESE DETAILS ARE NOT PART OF THIS APPROVAL.

A LOAD DURATION INCREASE IS USED IN DESIGN OF ANCHORS INTO WOOD ONLY.

ALL SHIMS TO BE HIGH IMPACT, NON-METALLIC AND NON-COMPRESSIBLE.

MATERIALS INCLUDING BUT NOT LIMITED TO STEEL/METAL SCREWS, THAT COME INTO CONTACT WITH OTHER DISSIMILAR MATERIALS SHALL MEET THE REQUIREMENTS OF THE FLORIDA BUILDING CODE.

TYPICAL ELEVATION

XX 90° XXX 135° X

DAYLITE OPENINGS:

D.L.O. HEIGHT = PANEL HEIGHT - 7.000"

D.L.O. WIDTH = PANEL WIDTH - 6.625"

DOOR FRAME HEIGHT = PANEL HEIGHT + 1.250"

THESE DOORS ARE RATED FOR LARGE & SMALL MISSILE IMPACT. SHUTTERS ARE NOT REQUIRED.

Engr: JAVAD AHMAD
CIVIL
FLA. PE # 70592
C.A.N. 3538

06/06/2015

PRODUCT REVISED
as complying with the Florida
Building Code
Acceptance No. 15-0511-02
Expiration Date June 09, 2020

By: [Signature]
Miami Door Product Control

LAMINATED GLASS
LARGE MISSILE IMPACT

AL-FAROOQ CORPORATION
ENGINEERS & PRODUCT DEVELOPMENT
1235 S.W. 87 AVE
MIAMI, FLORIDA 33174
TEL (305) 264-8100 FAX (305) 262-6978
COMP-ANL W15-06PD

SERIES 'TITAN 50' ALUM SLIDING GLASS DOOR (L.M.I.)
INTERNATIONAL IMPACT BUILDING PRODUCTS, LLC
d/b/a PLAZA DOOR
5900 AUSTRALIAN AVE. SUITE #3
WEST PALM BEACH, FL 33407
TEL (561) 578-5450 FAX (561) 578-5460


revisions:	no	date	description	REV. PER	COMMENTS
	A	10.02.15			
date:	02-25-15				
scale:	3/8"=1'-0"				
dr. by:	HAMID				
chk. by:					
drawing no.	W15-06				
sheet	1 of 10				

DESIGN LOAD CAPACITY - PSF			
PANEL WIDTH INCHES	DOOR FRAME HEIGHT INCHES	9/16" LAM. GLASS	
		EXT. (+)	INT. (-)
36	97-1/4	50.0	50.0
42		50.0	50.0
48		50.0	50.0
54		50.0	50.0
60		45.0	45.0
36	103-1/4	50.0	50.0
42		50.0	50.0
48		50.0	50.0
54		50.0	50.0
60		45.0	45.0
36	109-1/4	50.0	50.0
42		50.0	50.0
48		50.0	50.0
54		50.0	50.0
60		45.0	45.0
36	115-1/4	50.0	50.0
42		50.0	50.0
48		50.0	50.0
54		50.0	50.0
60		45.0	45.0
36	121-1/4	50.0	50.0
42		50.0	50.0
48		50.0	50.0
54		50.0	50.0
60		45.0	45.0

DOOR HEIGHT AND WIDTH SIZE MUST COMPLY
EGRESS REQUIREMENTS PER FBC.

NOTE:
SILL ADAPTER ITEM #15 IS INTEGRAL PART OF
FRAME SILL ITEM #2.

NOTE:
GLASS CAPACITIES ON THIS SHEET ARE
BASED ON ASTM E1300-09 (3 SEC. GUSTS)
AND FLORIDA BUILDING COMMISSION
DECLARATORY STATEMENT DCA05-DEC-219

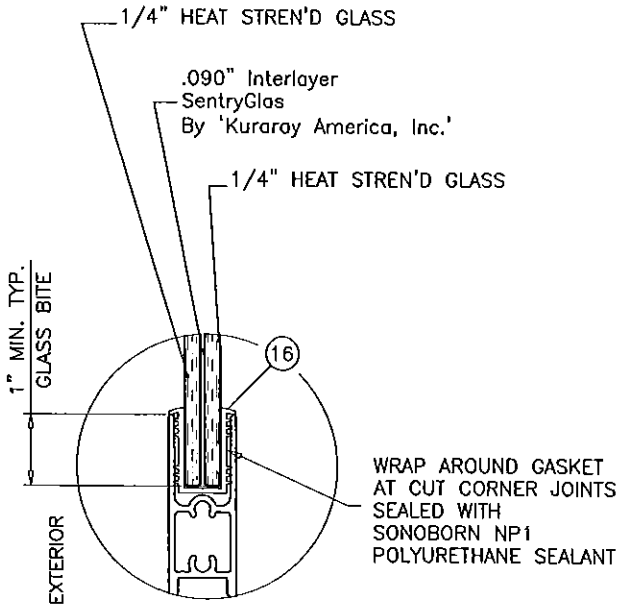

GLAZING DETAIL
9/16" OVERALL LAMINATED GLASS

Engr: JAVAD AHMAD
CIVIL
FLA. PE # 70592
C.A.N. 3538

[Signature]
DET 1/6 2015

PRODUCT REVISED
as complying with the Florida
Building Code
Acceptance No. 15-0511.02
Expiration Date 6/9/20
By: *[Signature]*
Miami Door Product Control

AL-FAROOQ CORPORATION
ENGINEERS & PRODUCT DEVELOPMENT
1235 S.W. 87 AVE
MIAMI, FLORIDA 33174
TEL. (305) 264-9100 FAX. (305) 262-6978
COMP - ANL W15-06PD

SERIES 'TITAN 50' ALUM SLIDING GLASS DOOR (L.M.I.)
INTERNATIONAL IMPACT BUILDING PRODUCTS, LLC
d/b/a PLAZA DOOR
5900 AUSTRALIAN AVE. SUITE #3
WEST PALM BEACH, FL 33407
TEL. (561) 578-5450 FAX. (561) 578-5460

no	date	by	description	REV. PER	COMMENTS
1	10.02.15	A			

date: 02-25-15
scale: 3/8" = 1"
dr. by: HAMID
chk. by:

drawing no.
W15-06
sheet 2 of 10


AL-FAROOQ CORPORATION
ENGINEERS & PRODUCT DEVELOPMENT
1235 S.W. 87 AVE
MIAMI, FLORIDA 33174
TEL. (305) 264-9100 FAX. (305) 262-6978
COMP - ANL W15-06PD

SERIES 'TITAN 50' ALUM SLIDING GLASS DOOR (L.M.I.)
INTERNATIONAL IMPACT BUILDING PRODUCTS, LLC
d/b/a PLAZA DOOR
5900 AUSTRALIAN AVE. SUITE #3
WEST PALM BEACH, FL 33407
TEL. (561) 578-5450 FAX. (561) 578-5460



no	date	by	description	REV. PER	COMMENTS
1	10.02.15	A			

date: 02-25-15
scale: 3/8" = 1"
dr. by: HAMID
chk. by:



drawing no.
W15-06
sheet 2 of 10

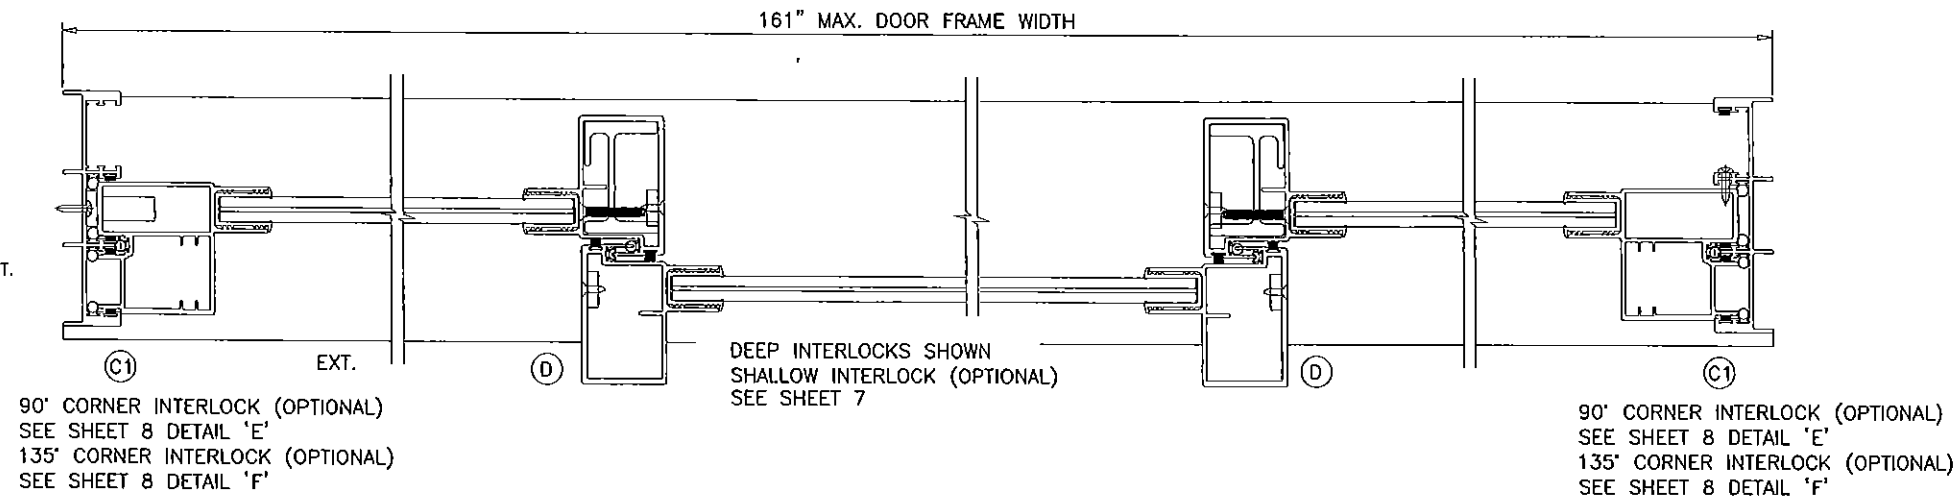



date: 02-25-15		revisions:	
drawing no. W15-06		no	by
sheet 3 of 10		A	10.02.15
scale: —		REV. PER COMMENTS	
dr. by: HAMID			
chk. by:			

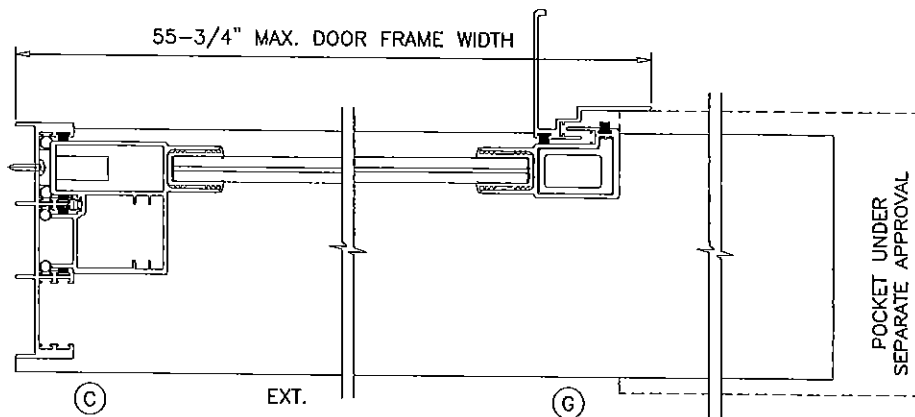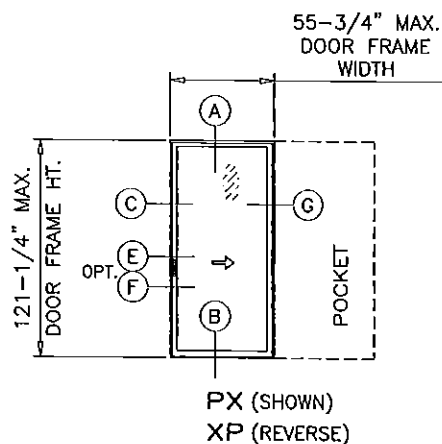

90° CORNER INTERLOCK (OPTIONAL)
SEE SHEET 8 DETAIL 'E'
135° CORNER INTERLOCK (OPTIONAL)
SEE SHEET 8 DETAIL 'F'

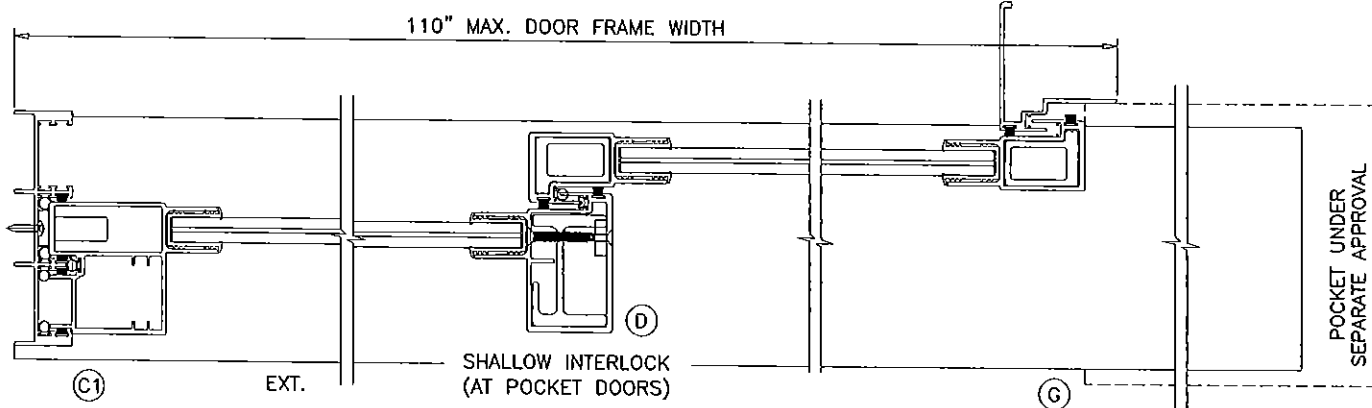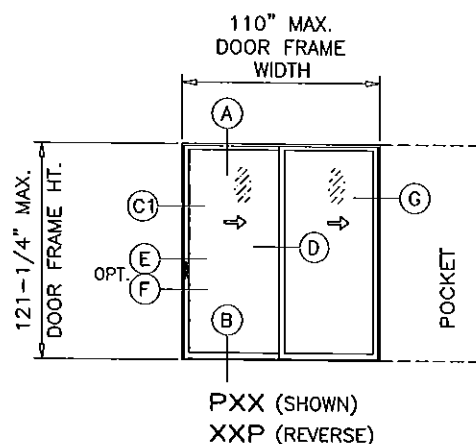

90° CORNER INTERLOCK (OPTIONAL)
SEE SHEET 8 DETAIL 'E'
135° CORNER INTERLOCK (OPTIONAL)
SEE SHEET 8 DETAIL 'F'

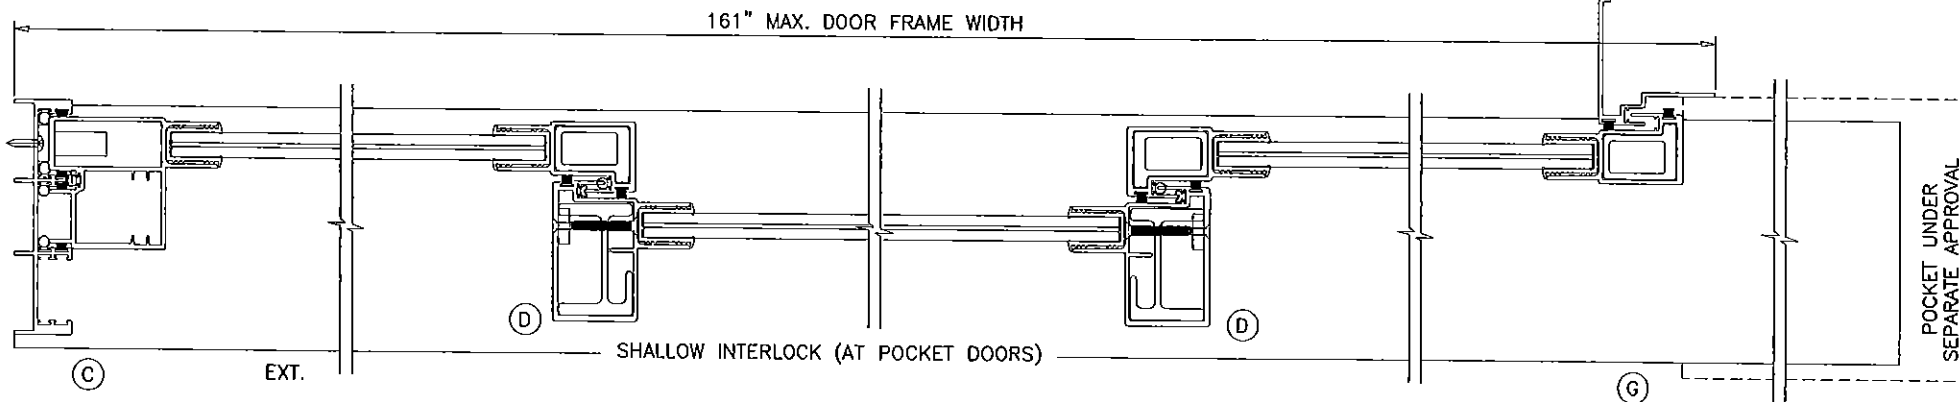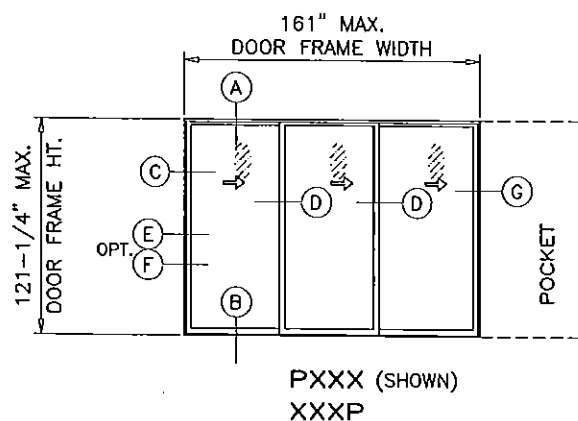

90° CORNER INTERLOCK (OPTIONAL)
SEE SHEET 8 DETAIL 'E'
135° CORNER INTERLOCK (OPTIONAL)
SEE SHEET 8 DETAIL 'F'

APPROVED CONFIGURATIONS **POCKETED DOORS**

POCKETS ARE NOT PART OF THIS APPROVAL
AND TO BE REVIEWED BY AHJ.

NOTE:
CONFIGURATIONS SHOWN FOR ILLUSTRATION PURPOSE ONLY
(SEE APPLICABLE ANCHOR INSTALLATIONS IN SHEETS 6 THRU 8)
SEE ELEVATION FOR ANCHOR LOCATION.

THIS APPROVAL QUALIFIES DOORS W/ APPROVED CONFIGURATIONS SHOWN
WITH 90° AND 135° CORNERS WHERE STILE CONFIGURATIONS SHOWN ON
SHEET 8 ARE PRESENT
PANELS WITH SHALLOW/DEEP INTERLOCKS NOT TO EXCEED TESTED PANEL SIZE.
SEE SHEET 2 FOR APPLICABLE DESIGN PRESSURE RATING.

MAX. TESTED PANEL WIDTH = 54-3/8"
MAX. TESTED PANEL HEIGHT = 120"

Engr: JAVAD AHMAD
CML
FLA. PE # 70592
C.A.N. 3538

PRODUCT REVISED
to comply with the Florida
Building Code
Acceptance No. **15-0511-02**
Expiration Date **6/9/20**
Chas. L. Chandle
Product Control

af c
AL-FAROOQ CORPORATION
ENGINEERS & PRODUCT DEVELOPMENT
1235 S.W. 87 AVE
MIAMI, FLORIDA 33174
TEL. (305) 264-8100 FAX. (305) 262-6978
COMP-ANL W15-06PD

SERIES 'TITAN 50' ALUM SLIDING GLASS DOOR (L.M.I.)
INTERNATIONAL IMPACT BUILDING PRODUCTS, LLC
d/b/a PLAZA DOOR
5900 AUSTRALIAN AVE. SUITE #3
WEST PALM BEACH, FL 33407
TEL. (561) 578-5450 FAX. (561) 578-5460

revisions:		no.	date	by	description
A	10.02.19			REV. PER RER COMMENTS	

date: 02-25-15	scale: -	dr. by: HAMID	chk. by:
----------------	----------	---------------	----------

drawing no.	W15-06
sheet	4 of 10

ITEM	PART #	QUANTITY	DESCRIPTION	MATERIAL	MANF./SUPPLIER/REMARKS
1	PDC-009	1	FRAME HEAD	6063-T6	-
2	PDC-012	1	FRAME SILL	6063-T6	-
3	PDC-010	2	FRAME JAMB	6063-T6	-
4	PDC-058	1/ PANEL	PANEL TOP RAIL	6063-T6	-
5	PDC-059	1/ PANEL	PANEL BOTTOM RAIL	6063-T6	-
6	PDC-060	1/ PANEL	JAMB/LOCK STILE	6063-T6	-
7	PDC-061	1/ PANEL	DEEP INTERLOCK STILE	6063-T6	-
7A	PDC-097	1/ PANEL	SHALLOW INTERLOCK STILE	6063-T6	-
8	PDC-031	AS REQD.	90° CORNER COVER	6063-T6	-
9	PDC-030	AS REQD.	90° ASTRAGAL	6063-T6	-
10	PDC-101	AS REQD.	135° CORNER ASTRAGAL	6063-T6	-
11	PDC-100	AS REQD.	135° CORNER ADAPTER	6063-T6	-
12	PDC-062	1/ PANEL	DEEP INTERLOCK STILE REINFORCEMENT, LENGTH = PANEL HT. - 18"	6063-T6	-
12A	PDC-098	1/ PANEL	SHALLOW INTERLOCK STILE REINFORCEMENT, LENGTH = PANEL HT. - 18"	6063-T6	-
13	PDC-092	2/ PANEL	INTERLOCK REINFORCEMENT, 12" LONG	6063-T6	-
14	PDC-020	AS REQD.	POCKET INTERLOCK	6063-T6	-
15	PDC-085	1	HI-RISE ADAPTER	6063-T6	-
16	2-270-0	AS REQD.	GLAZING GASKET (X-1842) (9/16" GLASS)	FLEXIBLE PVC	MELTPPOINT PLASTICS
17	3-310-0	2/ MOV. PANEL	ADJUSTABLE ROLLER ASSEMBLY ALUMINUM HOUSING, DELRIN TIRE, ST. STEEL BEARING	-	IIBP
18	2-322-0	-	DEADLOCK #1847-02 SS	-	ADAMS RITE
19	2-351-0	-	LOCK ESCUTCHEON #4430	-	ADAMS RITE
20	3-001-0	-	LOCK KEEPER	-	IIBP
21	3-008-0	-	TRACK RAIN PAN	-	IIBP
22	3-009-0	-	H.P. WEATHER TAB	-	IIBP
23	2-405-0	AS REQD.	.270 WIDE POLY-BOND FINSEAL #PB-8425-2211-0	-	SCHLEGAL
24	2-402-0	AS REQD.	.270 WIDE POLY-BOND WOOLPILE #PB-7525-6011-6	-	SCHLEGAL
25	2-407-0	AS REQD.	.270 WIDE POLY-BOND FINSEAL #PB-7531-6011-2	-	SCHLEGAL
26	2-222-0	AS REQD.	BULB W'STRIPPING (EV-277)	-	ULTRAFAB
30	2-010-0	-	#12 X 1-1/4" PPH SS SMS	-	1 PER DOOR ROLLER
31	2-040-0	-	#8 X 1" FH SMS	-	2 PER 12" REINF. BAR
32	2-007-0	-	#14 X 1-1/4" PH SMS	-	2 PER DOOR PANEL CORNERS
33	2-019-0	-	#8 X 1/2" PH SMS	-	AT 3" FROM ENDS & 18" O.C.
36	2-042-0	2/ KEEPER	#8 X 3/4" PH SMS	-	-
37	-	-	#8 X 3/4" PH SMS	-	AT 1" FROM ENDS & 9" O.C.
38	-	1	#10 X 1-1/4" PPH SMS	-	AT 3-1/2" FROM ENDS & 9" O.C. MAX.
39	2-027-0	1	#10 X 1-1/4" MS TYPE F FH	-	(1) AT 9" FROM EACH END
40	-	AS REQD.	JAMB SHEAR CLIP, 3" LONG MIN. OR CONTINUOUS	6063-T6	-

ITEM #27, 28, 29, 34 & 35 ARE NOT USED IN THIS BILL OF MATERIAL

LOCKS:

ADAMS RITE DEAD BOLT LOCK (PART #2-376-0)
LOCATED AT 38-1/2" FROM BOTTOM
FASTENED TO LOCK STILE WITH
(2) #8-32 X 1-1/2" MACHINE SCREWS

FLUSH BOLT (PART #3917PLZ) BY 'TRIMCO'
MANUALLY OPERATED LEVERS LOCATED AT 67-1/2"
FROM BOTTOM ACTIVATES FLUSH BOLTS PROTRUDING
INTO HEAD
FASTENED TO LOCK STILE WITH
(2) #8 X 3/4" PPH SMS

PRODUCT REVISED
as complying with the Florida
Building Code
Acceptance No. 15-0511-02
Expiration Date 6/9/20
[Signature]
National Steel Product Control

Engr: JAVAD AHMAD
CIVIL
FLA. PE # 70592
C.A.N. 3558
[Signature]
OCT 06/2015

afC

AL-FAROOQ CORPORATION

ENGINEERS & PRODUCT DEVELOPMENT

1235 S.W. 87 AVE

MIAMI, FLORIDA 33174

TEL (305) 264-8100

FAX (305) 262-6978

COMP-ANL\W15-06PD

SERIES 'TITAN 50' ALUM SLIDING GLASS DOOR (L.M.I.)

INTERNATIONAL IMPACT BUILDING PRODUCTS, LLC

d/b/a PLAZA DOOR

5900 AUSTRALIAN AVE. SUITE #3

WEST PALM BEACH, FL 33407

TEL (561) 578-5450

FAX (561) 578-5460

revisions:

no.	date	by	description
A	10.02.15		REV. PER PER COMMENTS

date: 02-25-15

scale: 3/8" = 1"






dr. by: HAMID

chk. by:

drawing no.

W15-06

sheet 5 of 10

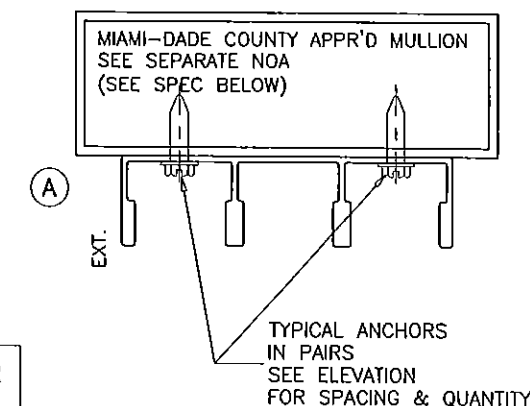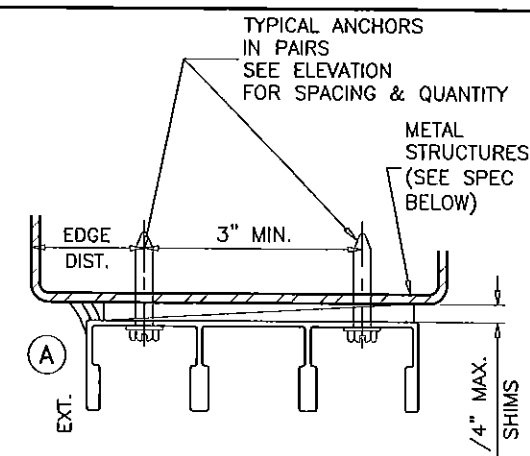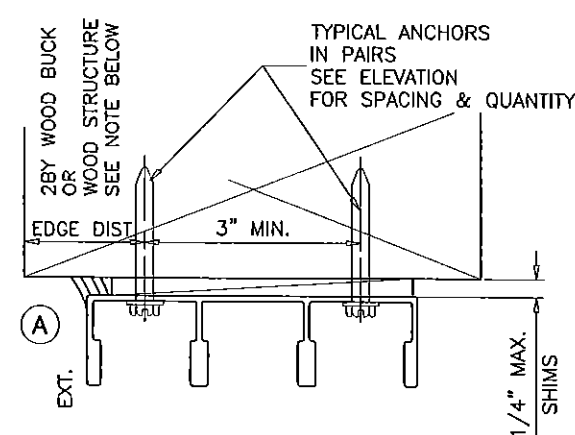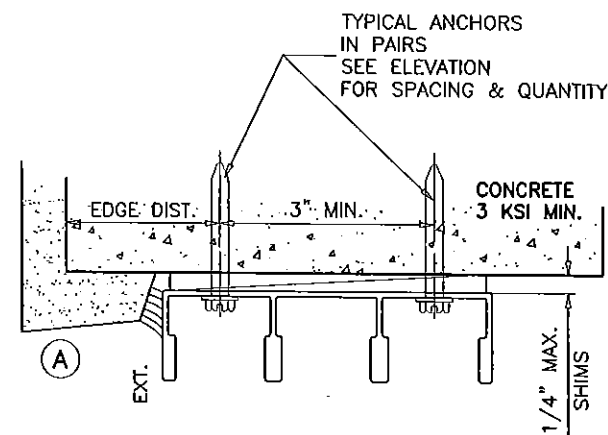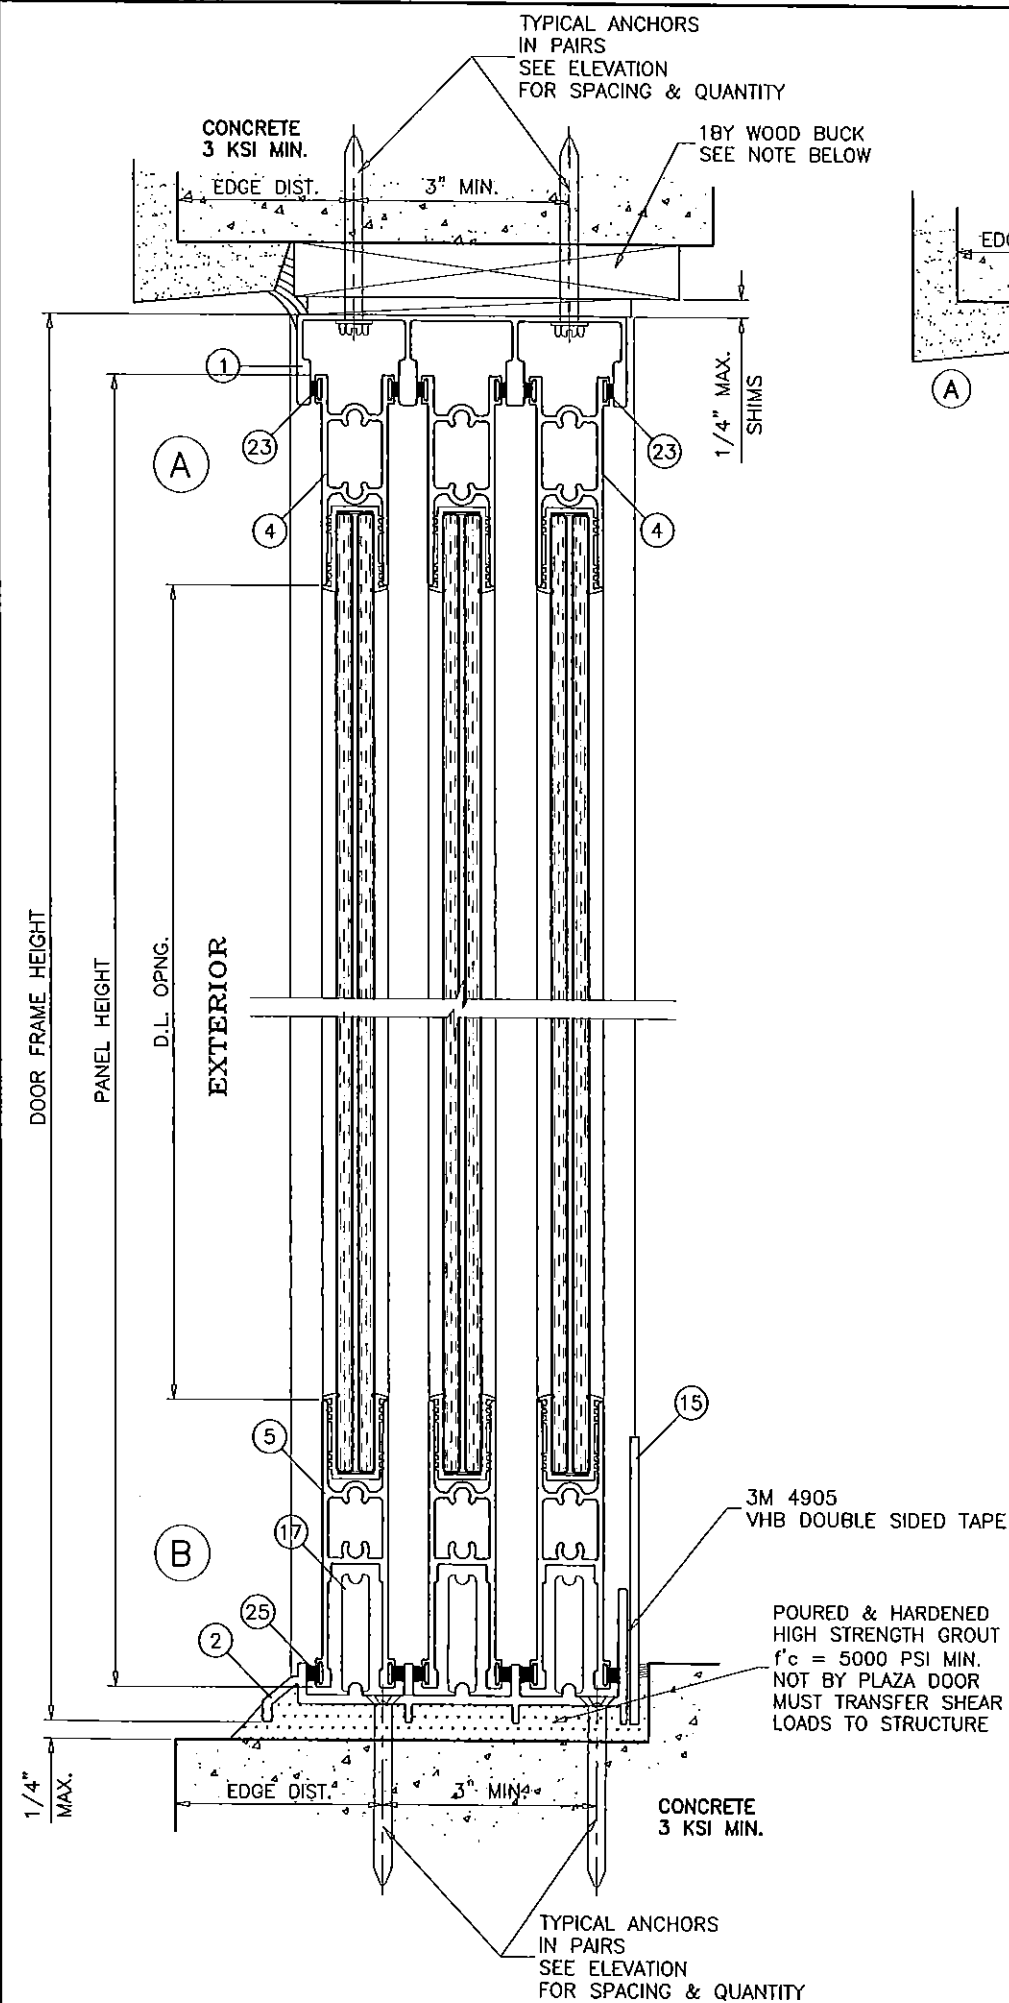

1BY OR 2BY WOOD BUCKS AND METAL STRUCTURE NOT BY PLAZA DOOR MUST SUSTAIN LOADS IMPOSED BY GLAZING SYSTEM AND TRANSFER THEM TO THE BUILDING STRUCTURE.

TYPICAL ANCHORS: SEE ELEV. FOR SPACING

TYPE 'A' - 1/4" DIA. ULTRACON BY 'ELCO' ($F_u=177$ KSI, $F_y=155$ KSI)
INTO 2BY WOOD BUCKS OR WOOD STRUCTURES
1-1/2" MIN. PENETRATION INTO WOOD (HEAD/JAMBS)

THRU 1BY BUCKS INTO CONC. OR MASONRY
1-1/4" MIN. EMBED INTO CONCRETE (HEAD)
1-1/4" MIN. EMBED INTO CONC. OR MASONRY (JAMBS)

TYPE 'B' - 1/4" DIA. ULTRACON BY 'ELCO' ($F_u=177$ KSI, $F_y=155$ KSI)
DIRECTLY INTO CONC. OR MASONRY
1-1/2" MIN. EMBED INTO CONCRETE (HEAD/SILL)
1-1/4" MIN. EMBED INTO CONC. OR MASONRY (JAMBS)

TYPE 'C' - 1/4" DIA. SELF DRILLING SCREWS (GRADE 5 CRS)
INTO MIAMI-DADE COUNTY APPROVED MULLIONS (MIN. THK. = 1/8")
ALUMINUM : 1/8" THK. MIN. (6063-T5 MIN.)
INTO METAL STRUCTURES
STEEL : 1/8" THK. MIN. ($F_u=58$ KSI, $F_y=36$ KSI MIN.)
(STEEL IN CONTACT WITH ALUMINUM TO BE PLATED OR PAINTED)

TYPICAL EDGE DISTANCE

INTO CONCRETE AND MASONRY = 2-1/2" MIN.
INTO WOOD STRUCTURE = 1" MIN.
INTO METAL STRUCTURE = 3/4" MIN.

WOOD AT HEAD, SILL OR JAMBS SG = 0.55 MIN.
CONCRETE AT HEAD, SILL OR JAMBS f'_c = 3000 PSI MIN.
C-90 HOLLOW/FILLED BLOCK AT JAMBS f'_m = 2000 PSI MIN.

Engr: JAVAD AHMAD
CIVIL
FLA. PE # 70592
C.A.N. 3538

PRODUCT REVISED
as complying with the Florida
Building Code
Acceptance No. 15-0511.02
Expiration Date 6/9/20
M. Khaslani
Miami Dade Product Control



afC

AL-FAROOQ CORPORATION
ENGINEERS & PRODUCT DEVELOPMENT
1235 S.W. 87 AVE
MIAMI, FLORIDA 33174
TEL (305) 264-8400 FAX (305) 262-6978




SERIES 'TITAN 50' ALUM SLIDING GLASS DOOR (L.M.I.)
INTERNATIONAL IMPACT BUILDING PRODUCTS, LLC
d/b/a PLAZA DOOR
5900 AUSTRALIAN AVE. SUITE #3
WEST PALM BEACH, FL 33407
TEL (561) 578-5450 FAX (561) 578-5460

revisions:	no	date	by	description
	A	10.02.15		REV. PER PER COMMENTS
date:	02-25-15			
scale:	3/8" = 1"			
dr. by:	HAMID			
chk. by:				

drawing no.
W15-06
sheet 6 of 10

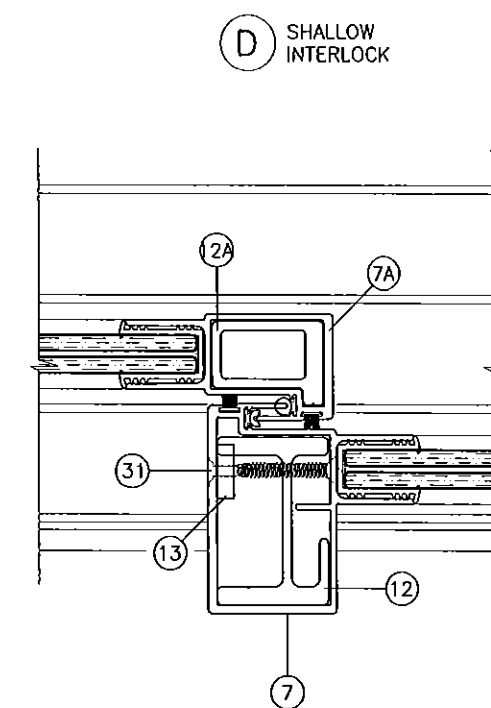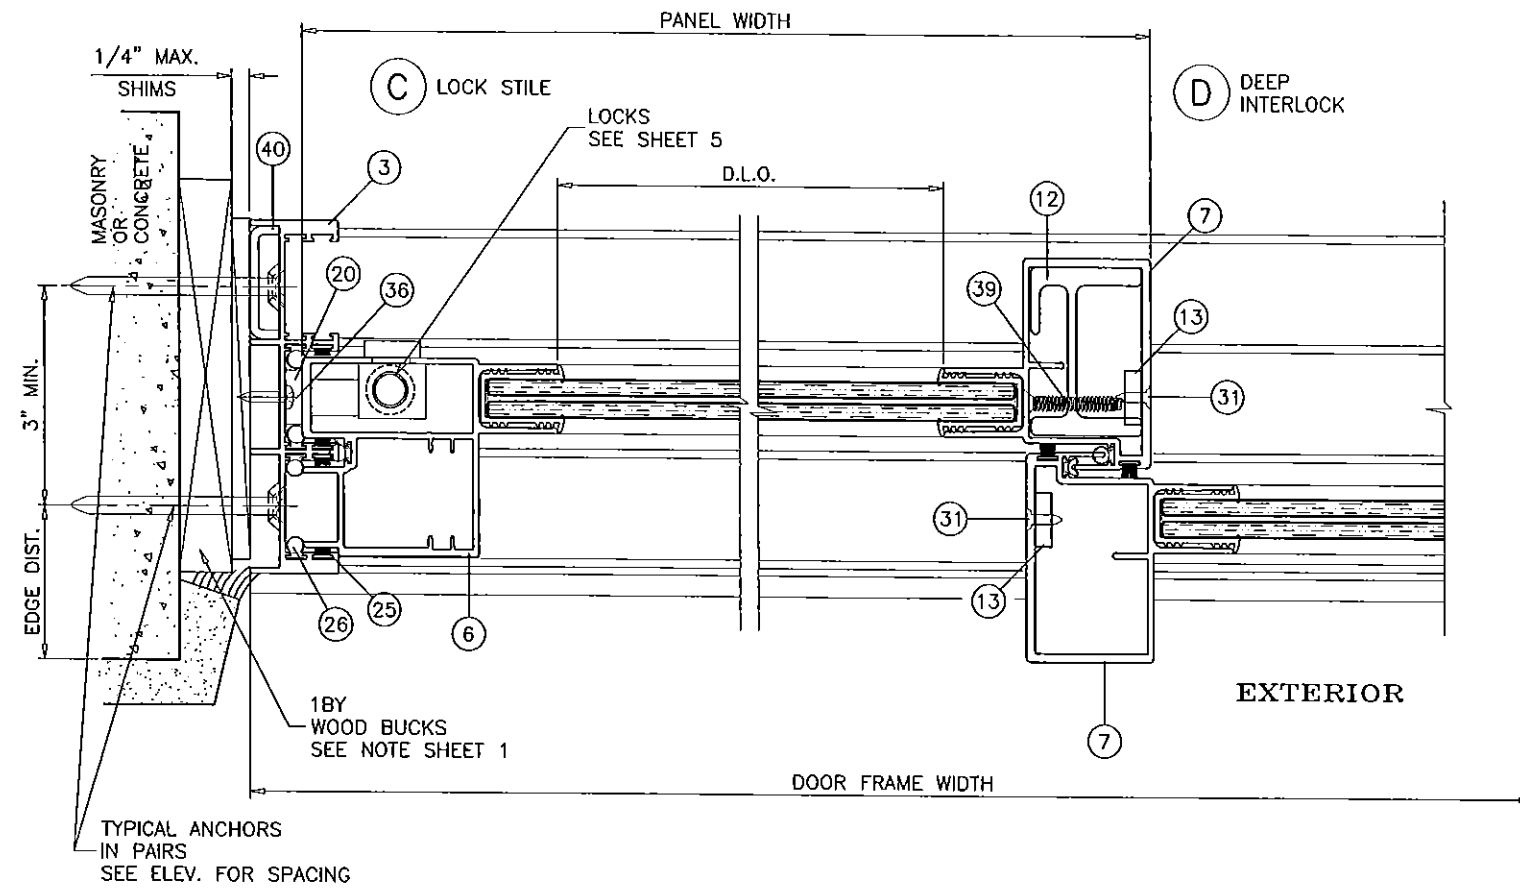

PRODUCT REVISED
 on complying with the Florida
 Building Code
 Acceptance No. 15-0511-02
 Expiration Date 6/9/20
M. Ishaq I. Chaudhary
 Master Product Control

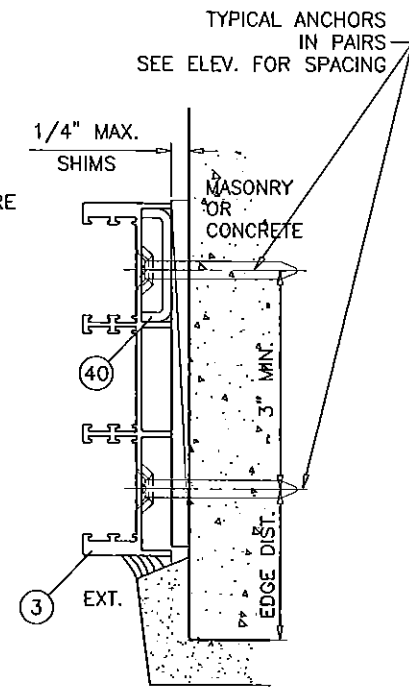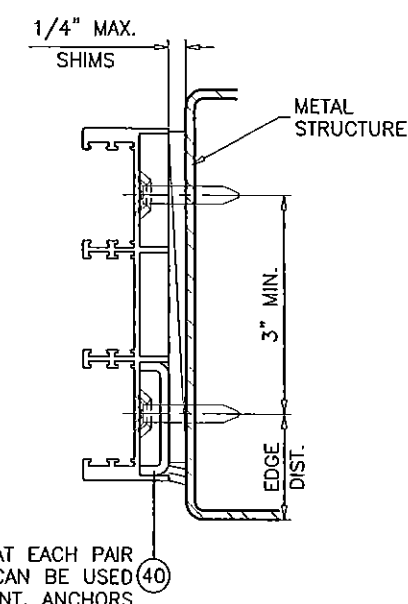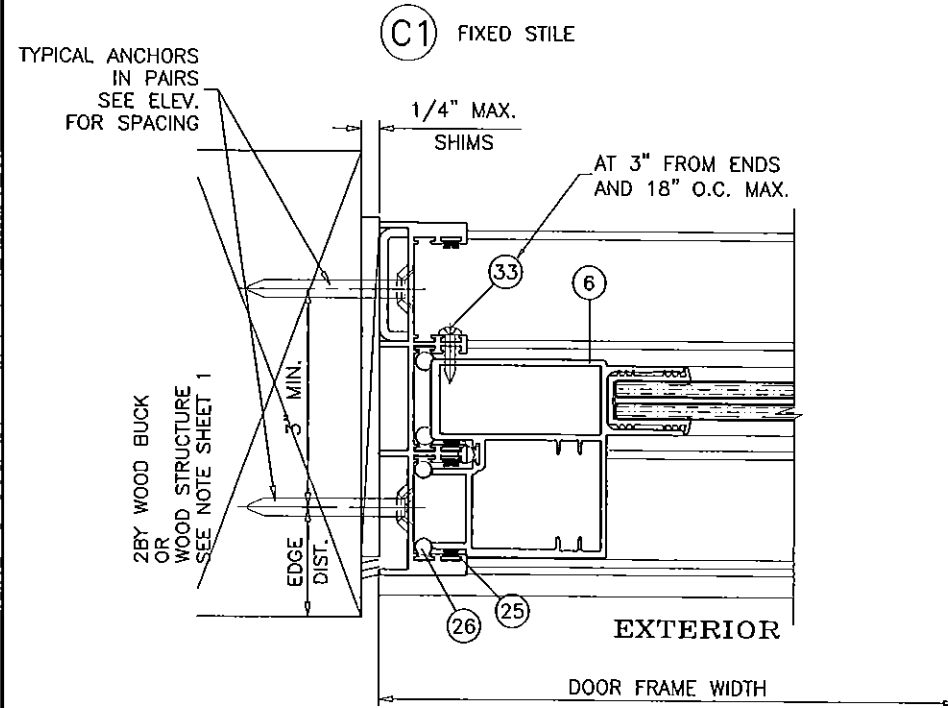

(1) SHEAR CLIP REQD. AT EACH PAIR
 CAN BE USED
 AT EXT. OR INT. ANCHORS

Engr. JAYAD AHMAD
 CIVIL
 FLA. PE # 70592
 C.A.N. 3538
[Signature]
 OCT 16 2015

AL-FAROOQ CORPORATION
 ENGINEERS & PRODUCT DEVELOPMENT
 1235 S.W. 87 AVE
 MIAMI, FLORIDA 33174
 TEL (305) 264-8100 FAX (305) 262-6978

COMP-ANL\W15-06PD

SERIES "TITAN 50" ALUM SLIDING GLASS DOOR (L.M.I.)
INTERNATIONAL IMPACT BUILDING PRODUCTS, LLC
 d/b/a PLAZA DOOR
 5900 AUSTRALIAN AVE. SUITE #3
 WEST PALM BEACH, FL 33407
 TEL. (561) 578-5450 FAX. (561) 578-5460




AL-FAROOQ CORPORATION
 ENGINEERS & PRODUCT DEVELOPMENT
 1235 S.W. 87 AVE
 MIAMI, FLORIDA 33174
 TEL (305) 264-8100 FAX (305) 262-6978

Revisions:	
NO.	DESCRIPTION
1	BY description
2	REV. PER COMMENTS

date: 02-25-15	scale: 3/8" = 1"	dr. by: HAMID	chk. by:
----------------	------------------	---------------	----------

drawing no.
W15-06

sheet 7 of 10

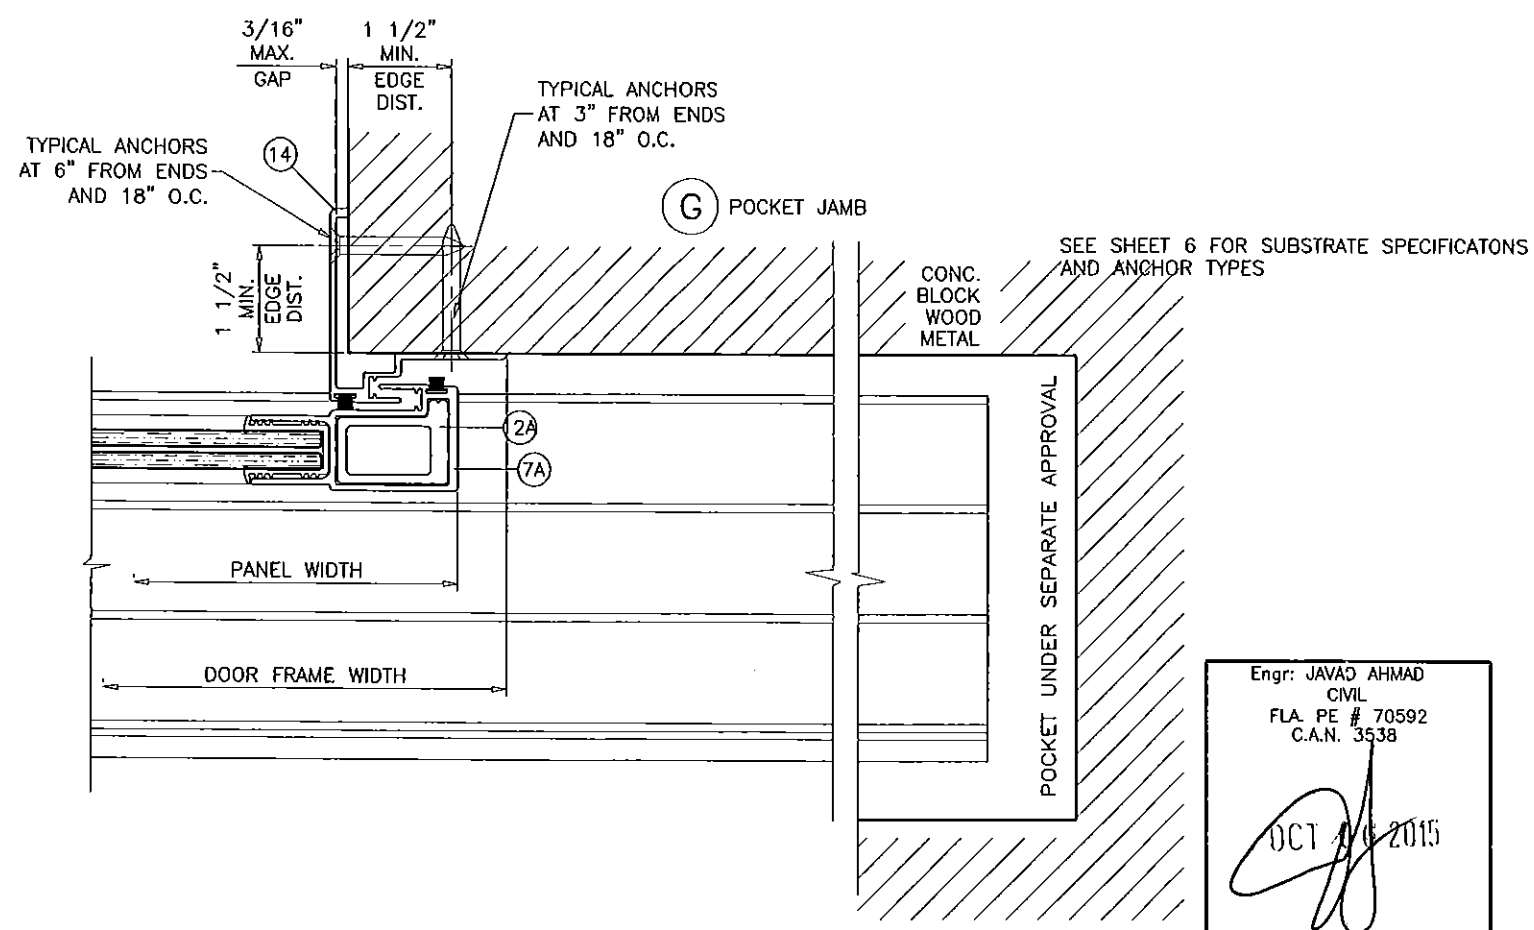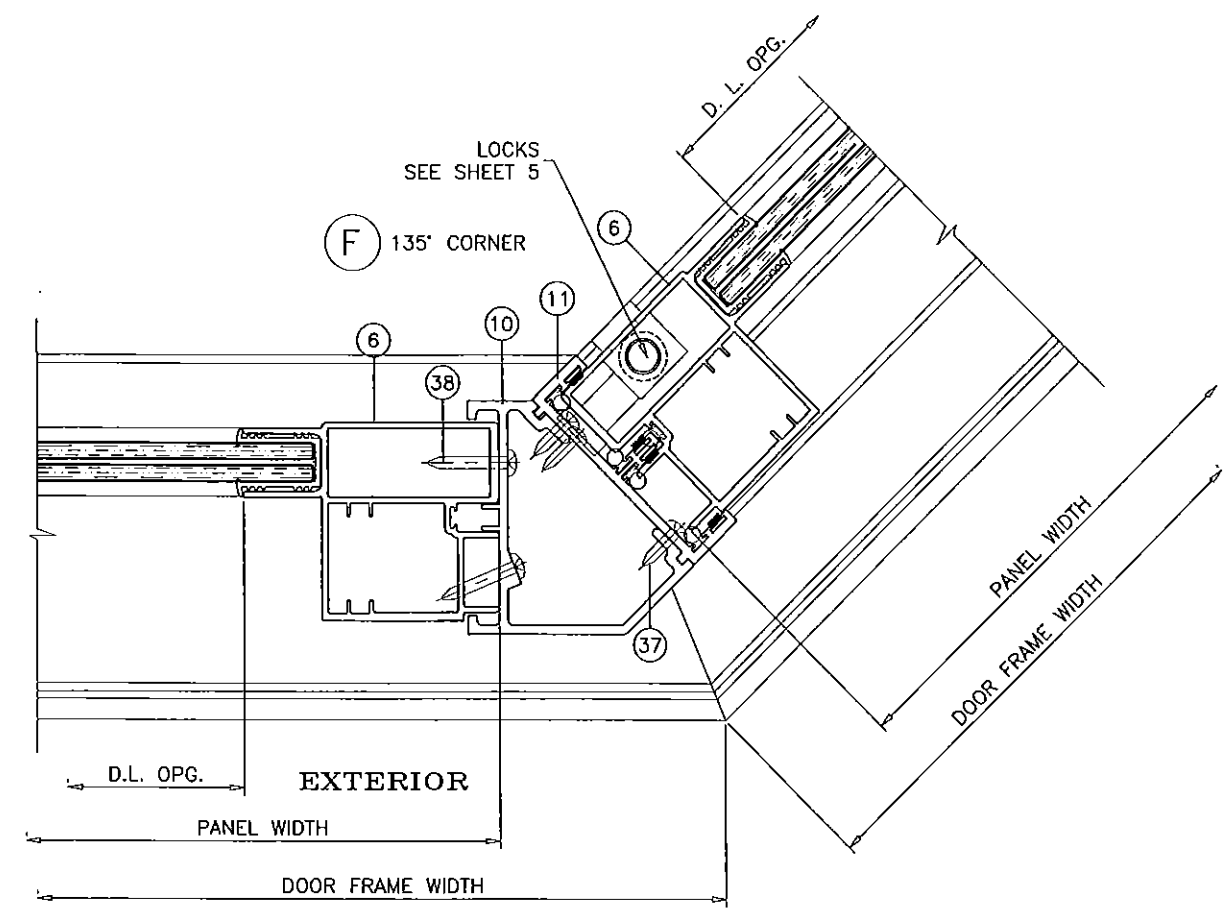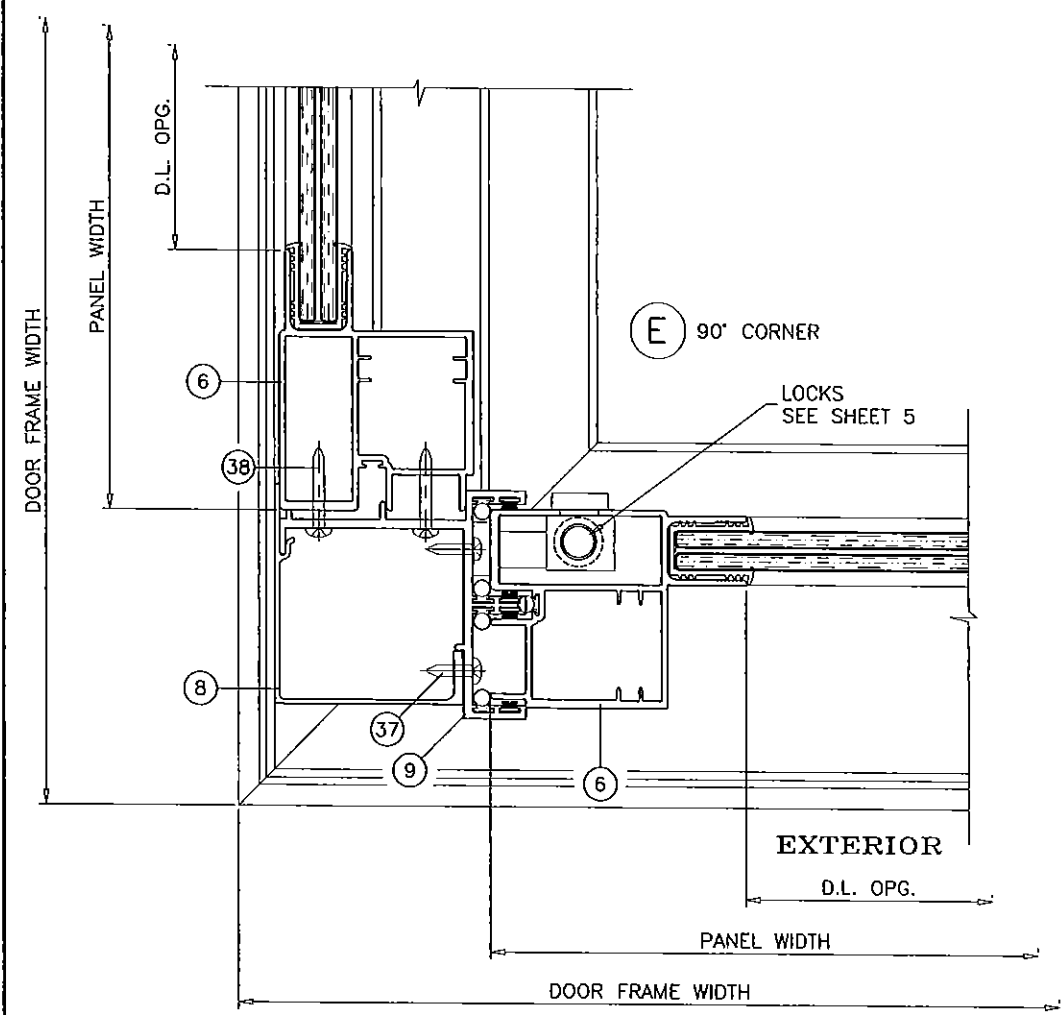

PRODUCT REVISED
 as complying with the Florida
 Building Code
 Acceptance No. 15-0511-02
 Expiration Date 6/9/20
 Dr. Ishag I. Choudhry
 National Building Product Control

Engr: JAVAD AHMAD
 CIVIL
 FLA. PE # 70592
 C.A.N. 3538
 OCT 16 2015

afC

AL-FAROOQ CORPORATION
 ENGINEERS & PRODUCT DEVELOPMENT
 1235 S.W. 87 AVE
 MIAMI, FLORIDA 33174
 TEL. (305) 262-8100 FAX. (305) 262-6978

COMP-ANL\W15-06PD

SERIES 'TITAN 50' ALUM SLIDING GLASS DOOR (L.M.I.)

INTERNATIONAL IMPACT BUILDING PRODUCTS, LLC
 d/b/a PLAZA DOOR
 5900 AUSTRALIAN AVE. SUITE #3
 WEST PALM BEACH, FL 33407
 TEL. (561) 578-5450 FAX. (561) 578-5460

EXP-ANL\W15-06PD

Revisions:	
NO	DESCRIPTION
1	REV. PER PER COMMENTS
2	
3	
4	
5	


date: 02-25-15	scale: 3/8" = 1"	dr. by: HAMID	chk. by:	
----------------	------------------	---------------	----------	--

drawing no.

W15-06

sheet 8 of 10

EXP-ANL\W15-06PD

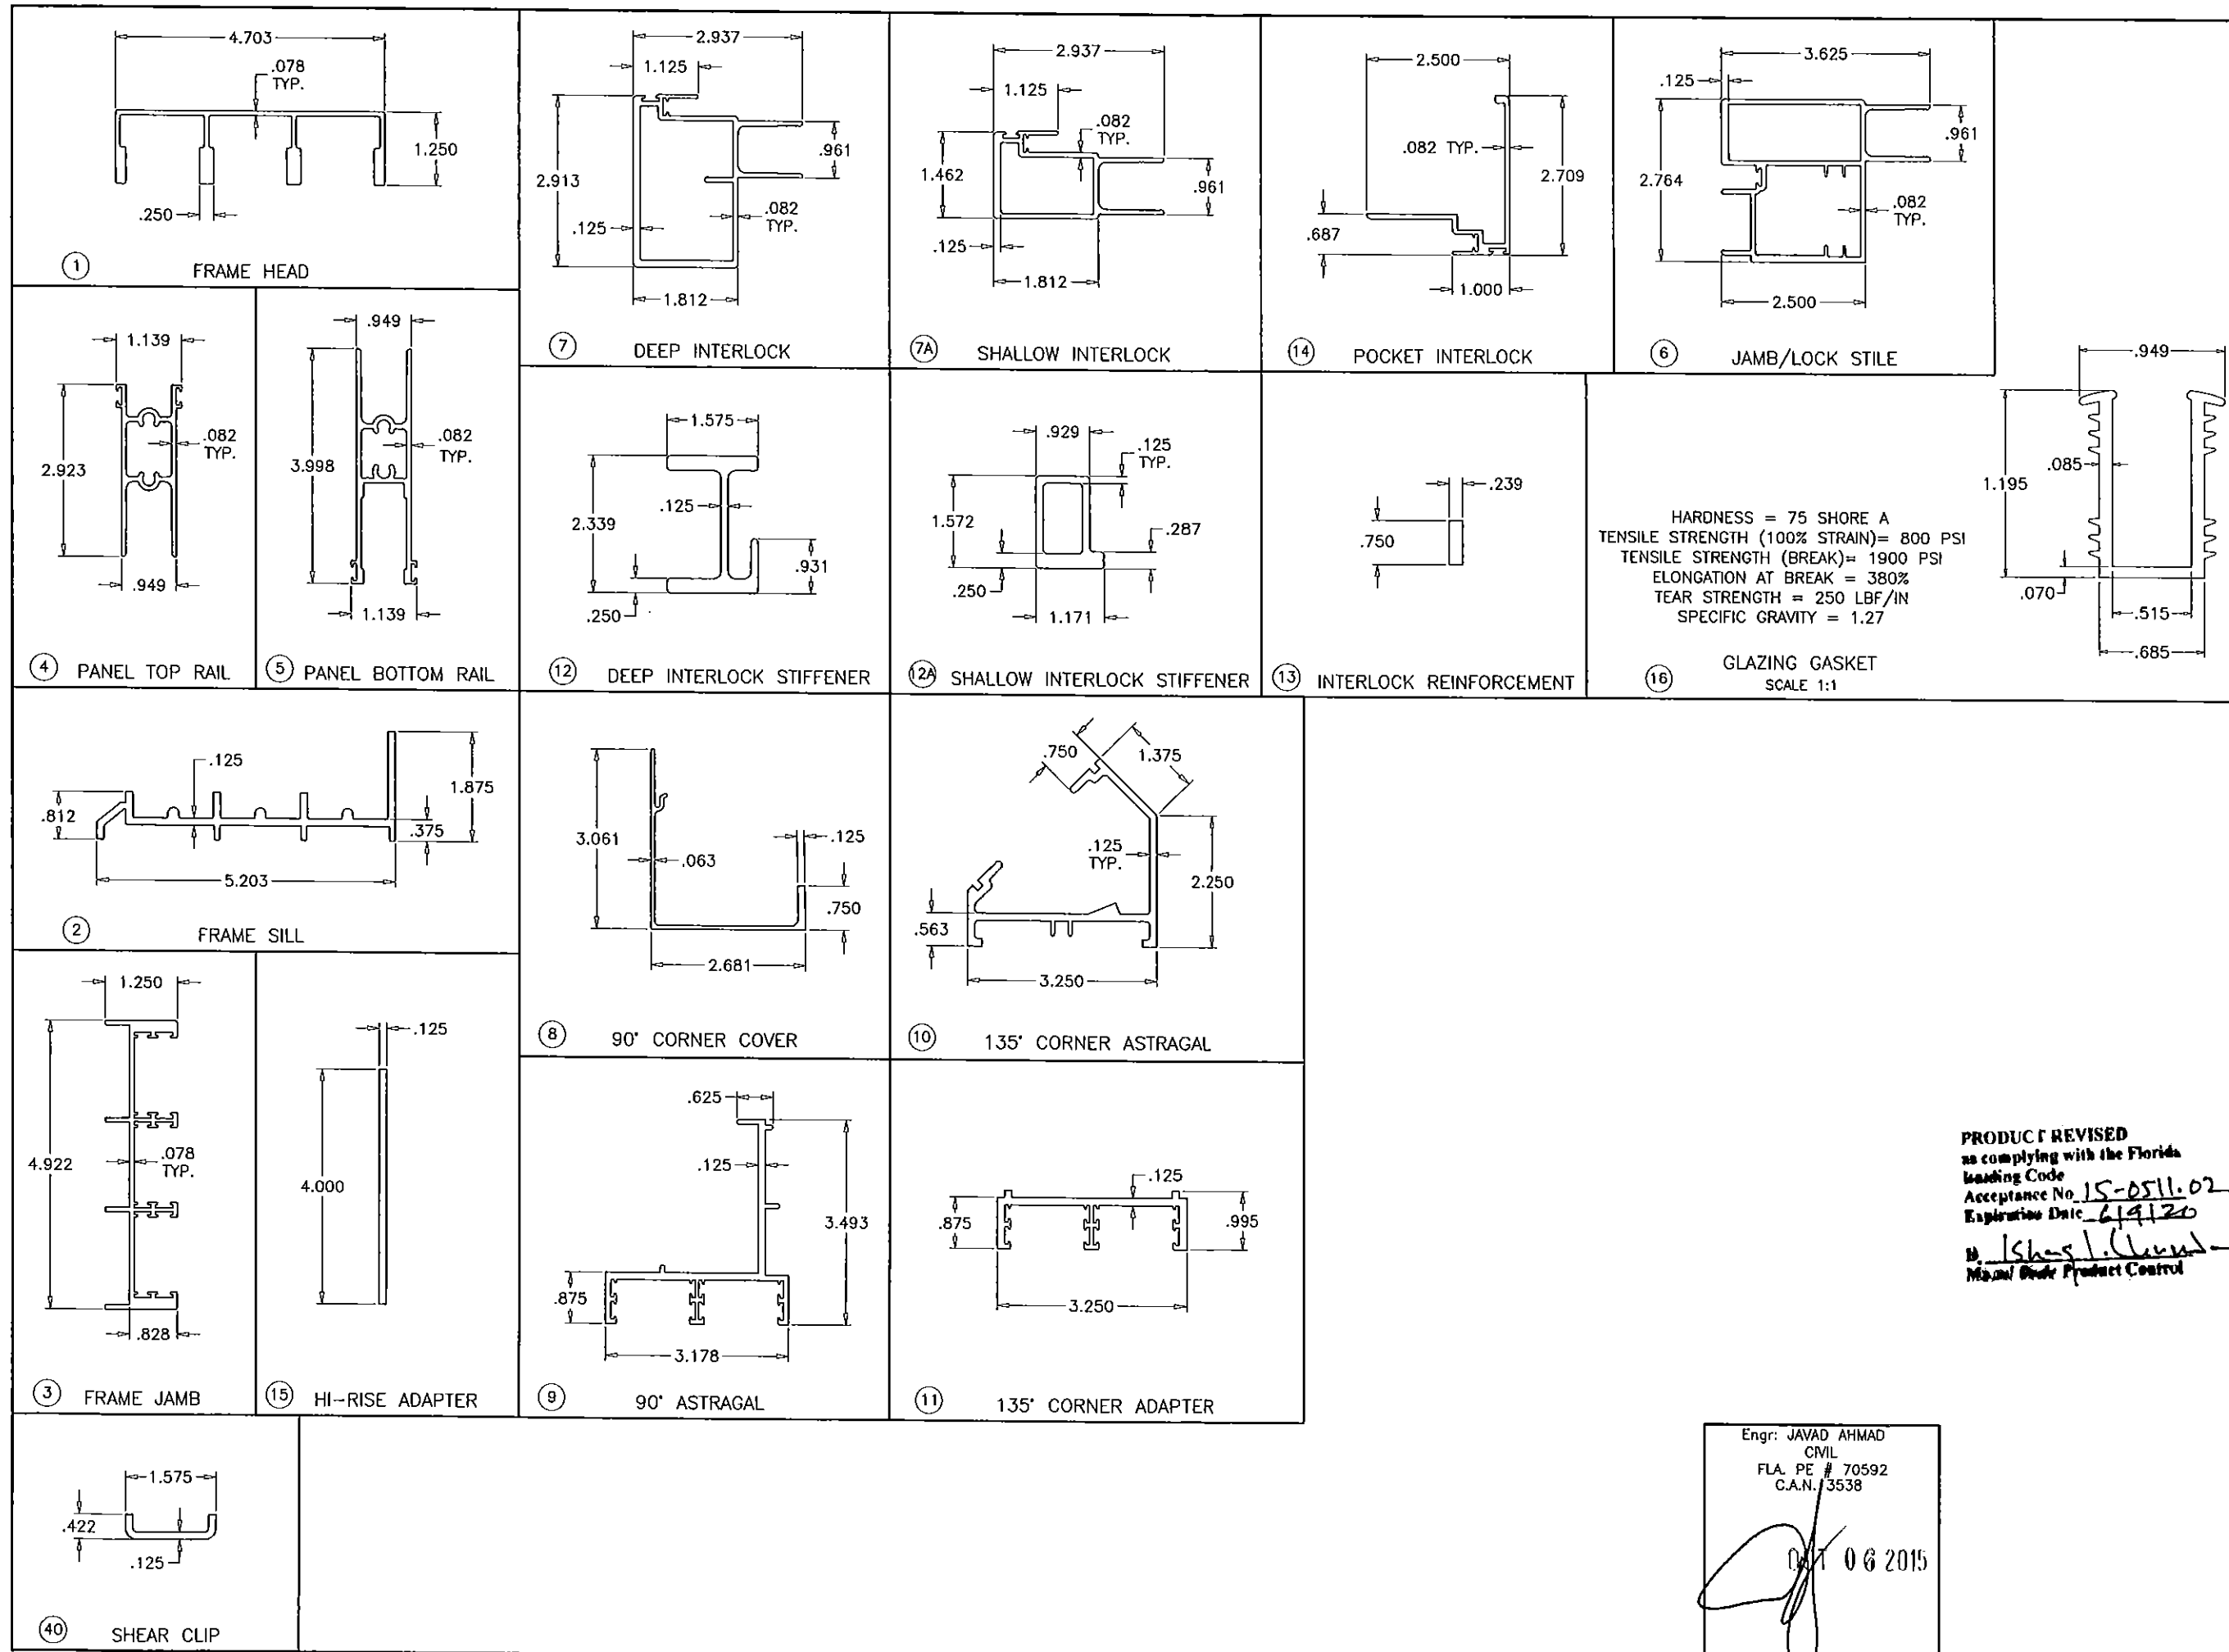

AL-FAROOQ CORPORATION
 ENGINEERS & PRODUCT DEVELOPMENT
 1235 S.W. 87 AVE
 MIAMI, FLORIDA 33174
 TEL (305) 264-8100 FAX (305) 262-6978

COMP-ANL\W15-06PD

SERIES 'TITAN 50' ALUM SLIDING GLASS DOOR (L.M.I.)
 INTERNATIONAL IMPACT BUILDING PRODUCTS, LLC
 d/b/a PLAZA DOOR
 5900 AUSTRALIAN AVE. SUITE #3
 WEST PALM BEACH, FL 33407
 TEL (561) 578-5450 FAX (561) 578-5460

PRODUCT REVISED
 as complying with the Florida
 Building Code
 Acceptance No. 15-0511.02
 Expiration Date 6/9/20
D. Shesl. (Signature)
 Miami Door Product Control


Revisions:		date		by description	
no	date	no	date	by	description
1	10.02.15	A	10.02.15	REV. PER PER COMMENTS	

date: 02-25-15
 scale: 3/8" = 1"
 dr. by: HAMID
 chk. by:

drawing no.
W15-06
 sheet 9 of 10


Engr: JAVAD AHMAD
 CIVIL
 FLA. PE # 70592
 C.A.N. / 3538

06/06/2015

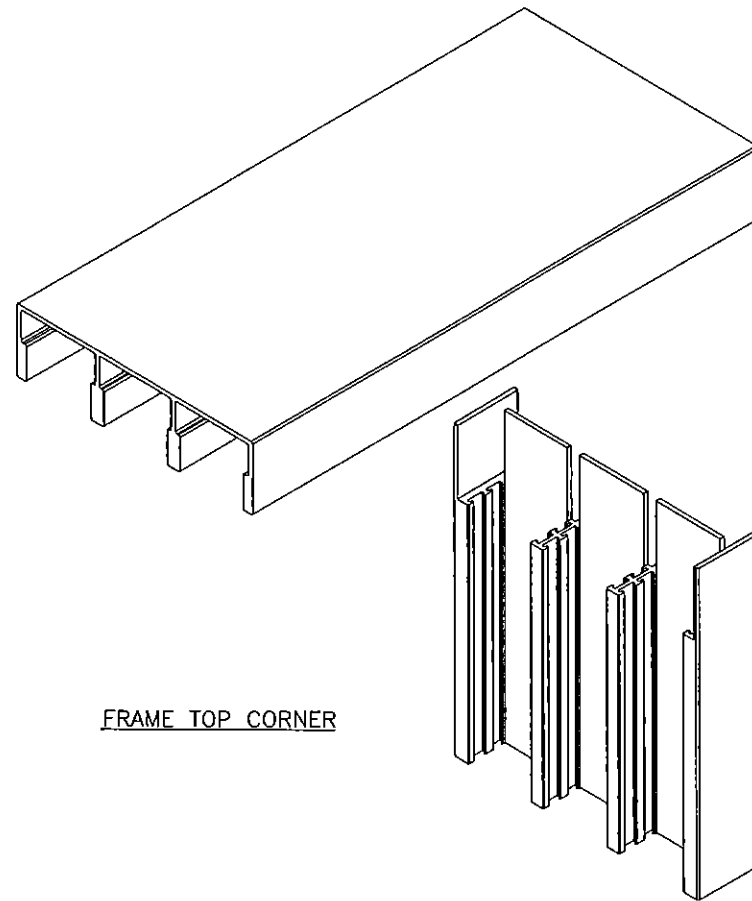


FRAME TOP CORNER

JAMB NOTCHED TO RECIEVE HEADER AND SILL RIBS
APPLY BEAD OF SONNEBORN NP1 SEALANT
AT TOP AND BOTTOM JOINTS

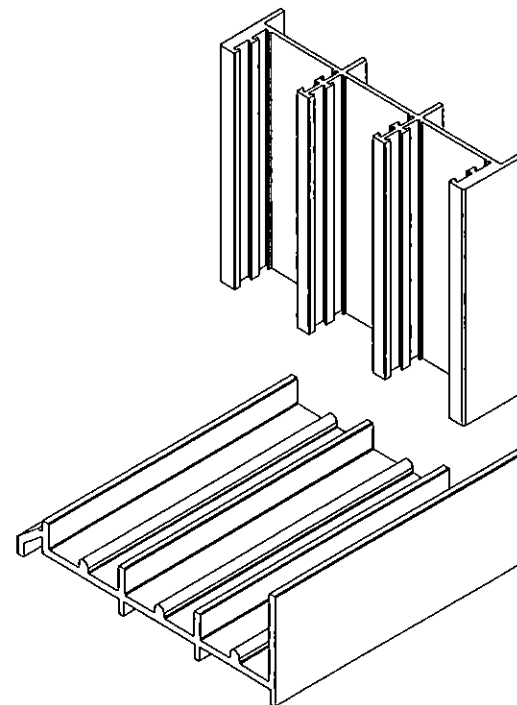


FRAME BOTTOM CORNER

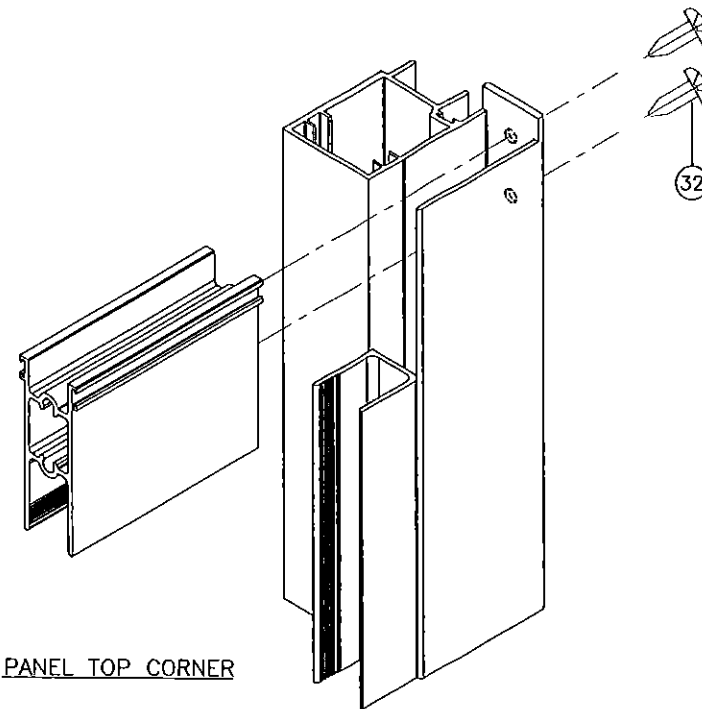


PANEL TOP CORNER


APPLY BEAD OF SONNEBORN NP1 SEALANT
AT TOP AND BOTTOM JOINTS

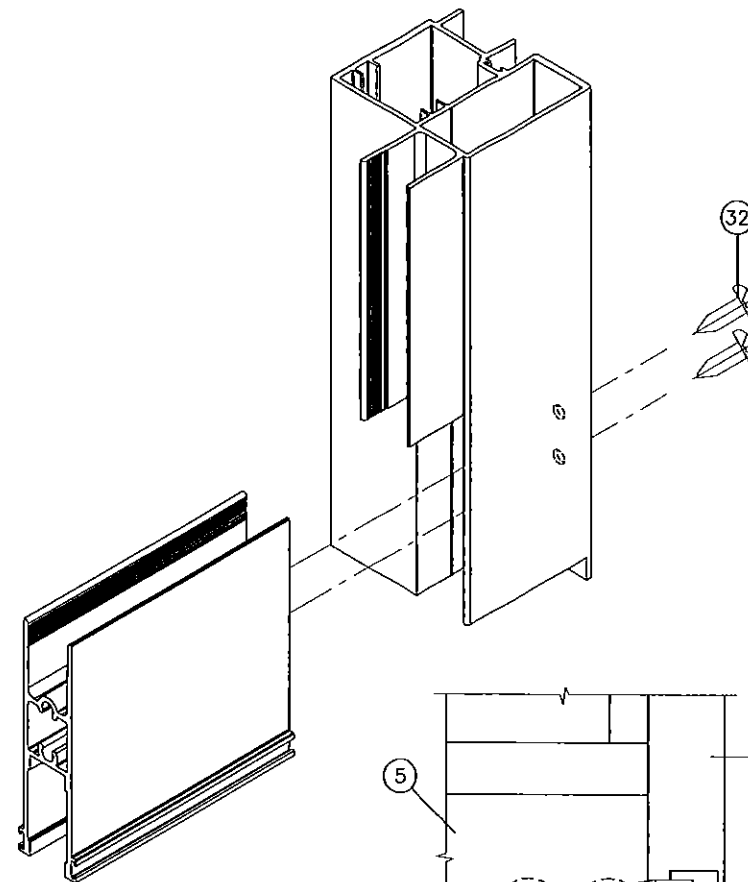

PANEL BOTTOM CORNER

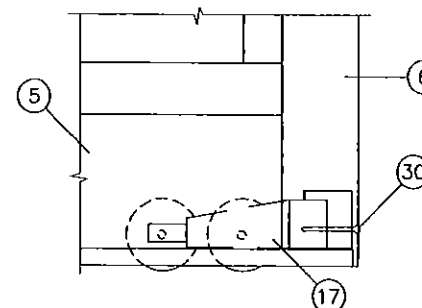

ROLLER FASTENER DETAIL

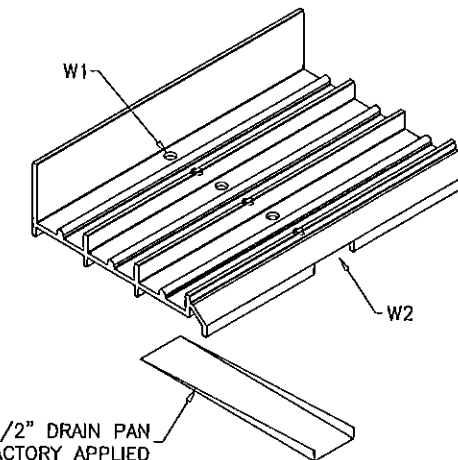

1/4" X 1-1/2" DRAIN PAN
FACTORY APPLIED

WEEPHOLES:

W1 = CLUSTER OF SIX 3/8" WEEP HOLES AT 17" FROM
EACH END AND 21" O.C.

W2 = 1/4" X 1-1/2" OPENING FOR DRAIN PAN AT 17" FROM
EACH END AND 21" O.C.

Engr: JAVAD AHMAD
CIVIL
FLA. PE # 70592
C.A.N. 3938

OCT 06 2015

af c
AL-FAROOQ CORPORATION
ENGINEERS & PRODUCT DEVELOPMENT
1235 S.W. 87 AVE
MIAMI, FLORIDA 33174
TEL. (305) 264-8100 FAX. (305) 262-6978
COMP-ANL W15-06PD

SERIES "TITAN 50" ALUM SLIDING GLASS DOOR (L.M.I.)
INTERNATIONAL IMPACT BUILDING PRODUCTS, LLC
d/b/a PLAZA DOOR
5900 AUSTRALIAN AVE. SUITE #3
WEST PALM BEACH, FL 33407
TEL. (561) 578-5450 FAX. (561) 578-5460

revisions:		no.	date	by	description
A	10.02.15				NO CHANGE THIS SHEET
date:		02-25-15			
scale:		3/8" = 1"			
dr. by:		HAMID			
chk. by:					
drawing no.		W15-06			
sheet		10 of 10			